


# White Mini Studio Crew Floor Plan

Total Outside Length 22'

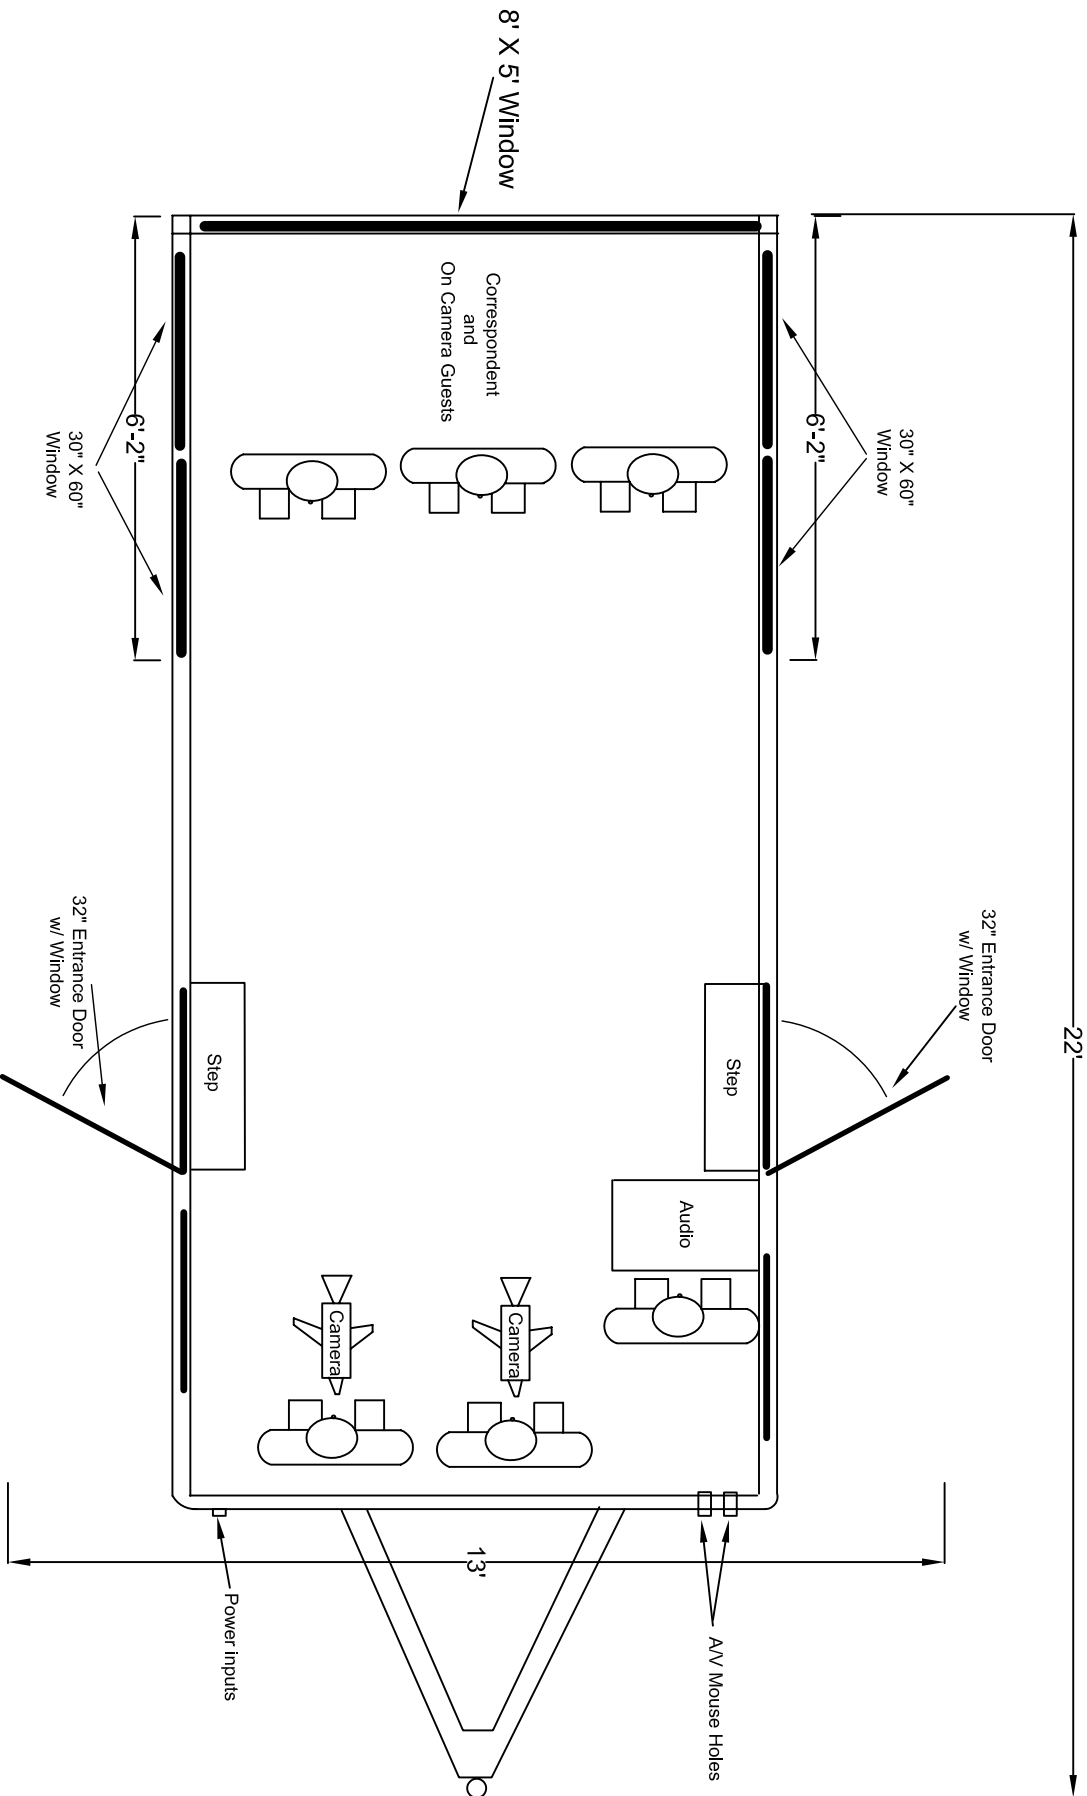

Scale: 3/8" = 1'