


White Mini Truck Studio Crew Floor Plan

Total Outside Length
25'

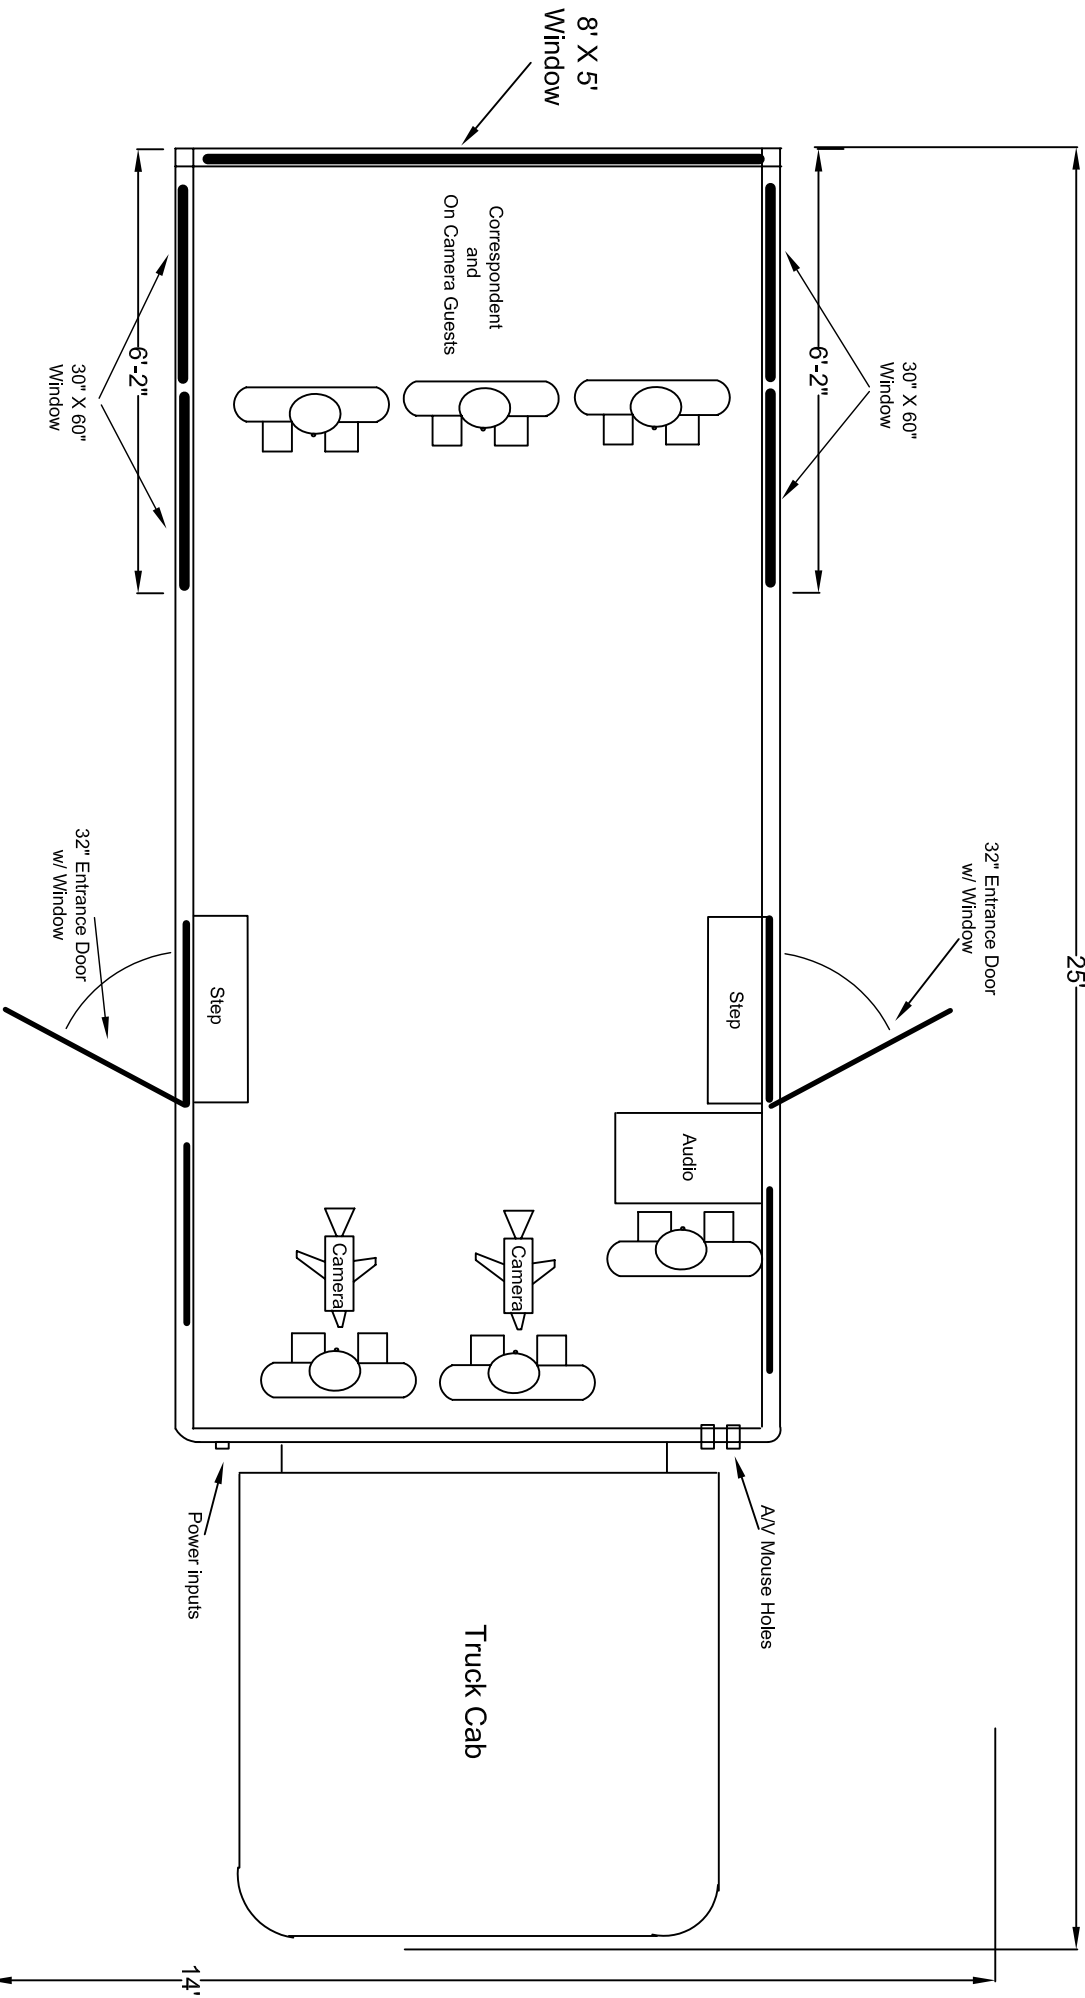

Scale: 3/8" = 1'